


		WELL SUMMARY DATA SHEET R-53 Borehole Stratigraphy Cañada del Buey Los Alamos National Laboratory Los Alamos, New Mexico	Fact Sheet
Drafted By: TPMC Project Number: 800XX	Date: April 22, 2010 Filename: R53_Lithology_FactSheet		

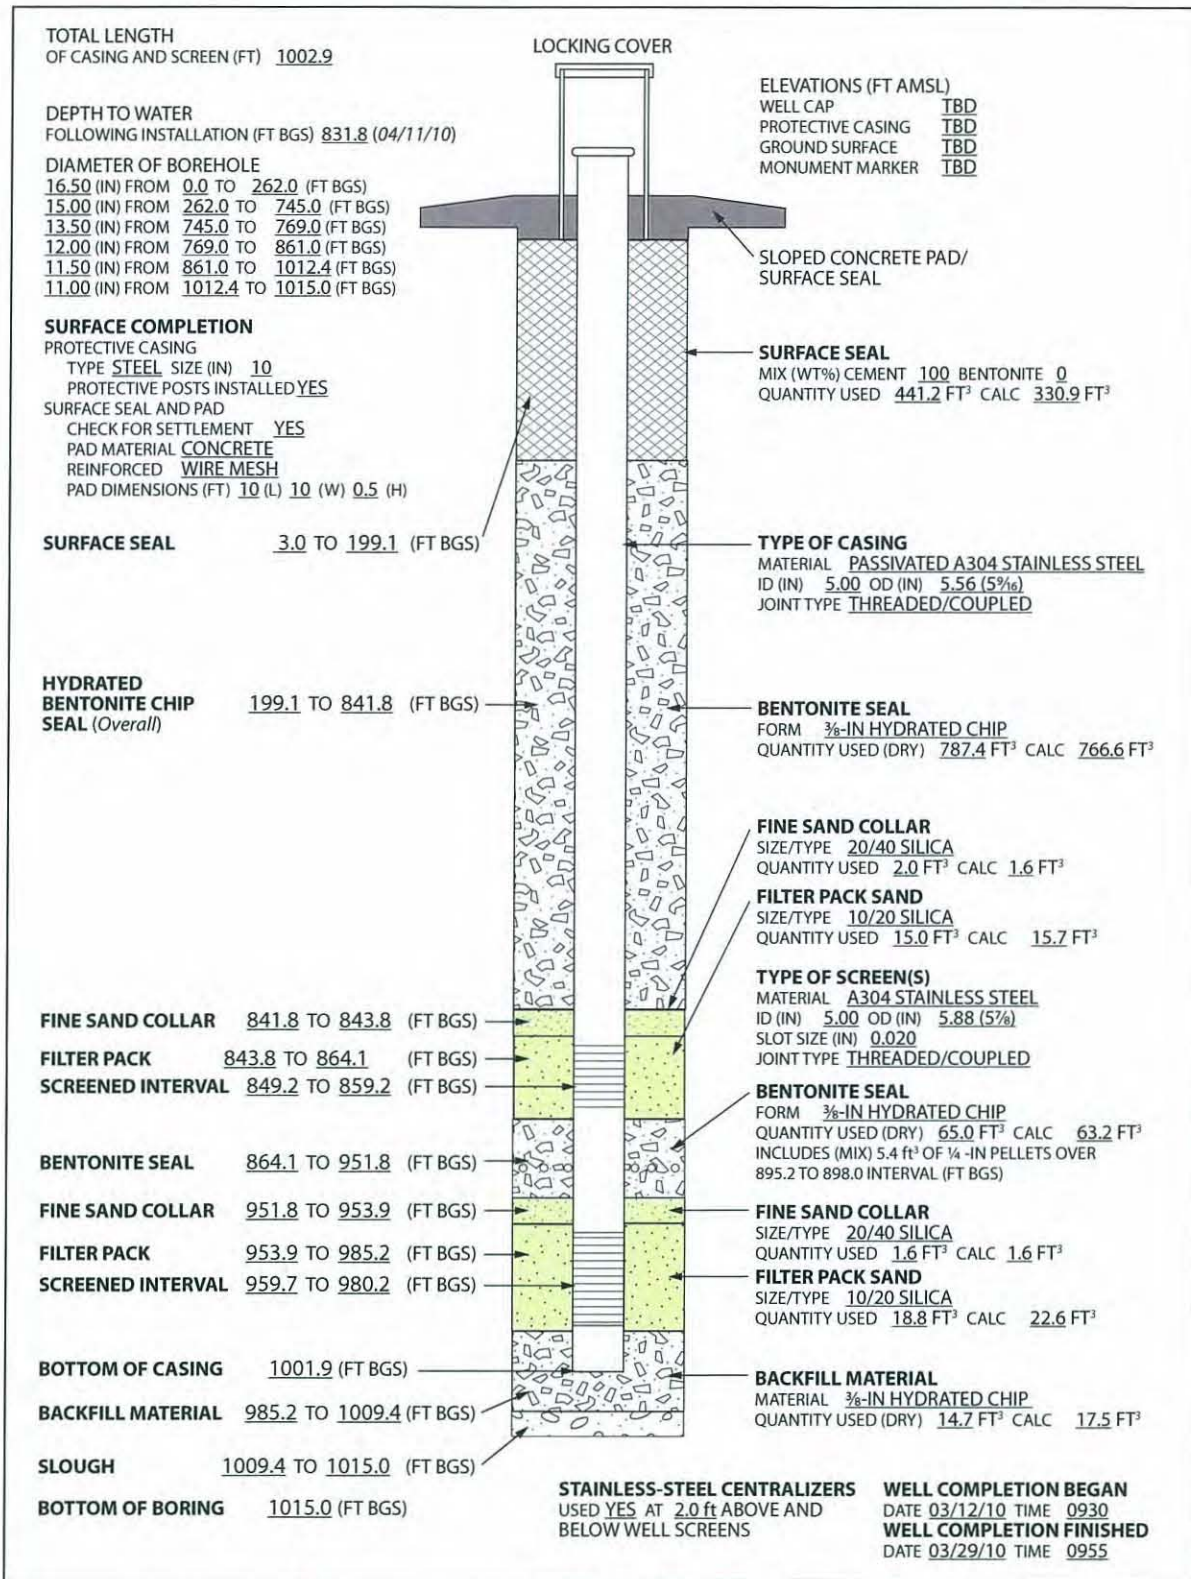

		R-53 AS-BUILT WELL CONSTRUCTION DIAGRAM Cañada del Buey Los Alamos National Laboratory Los Alamos, New Mexico	Fact Sheet NOT TO SCALE
Drafted By: TPMC Project Number: 8XXXX	Date: April 22, 2010 File Name: R-53_As-Built_FactSheet		