


# Plate 1: Excavated grid cells and confirmation sample locations as of May 13, 2011

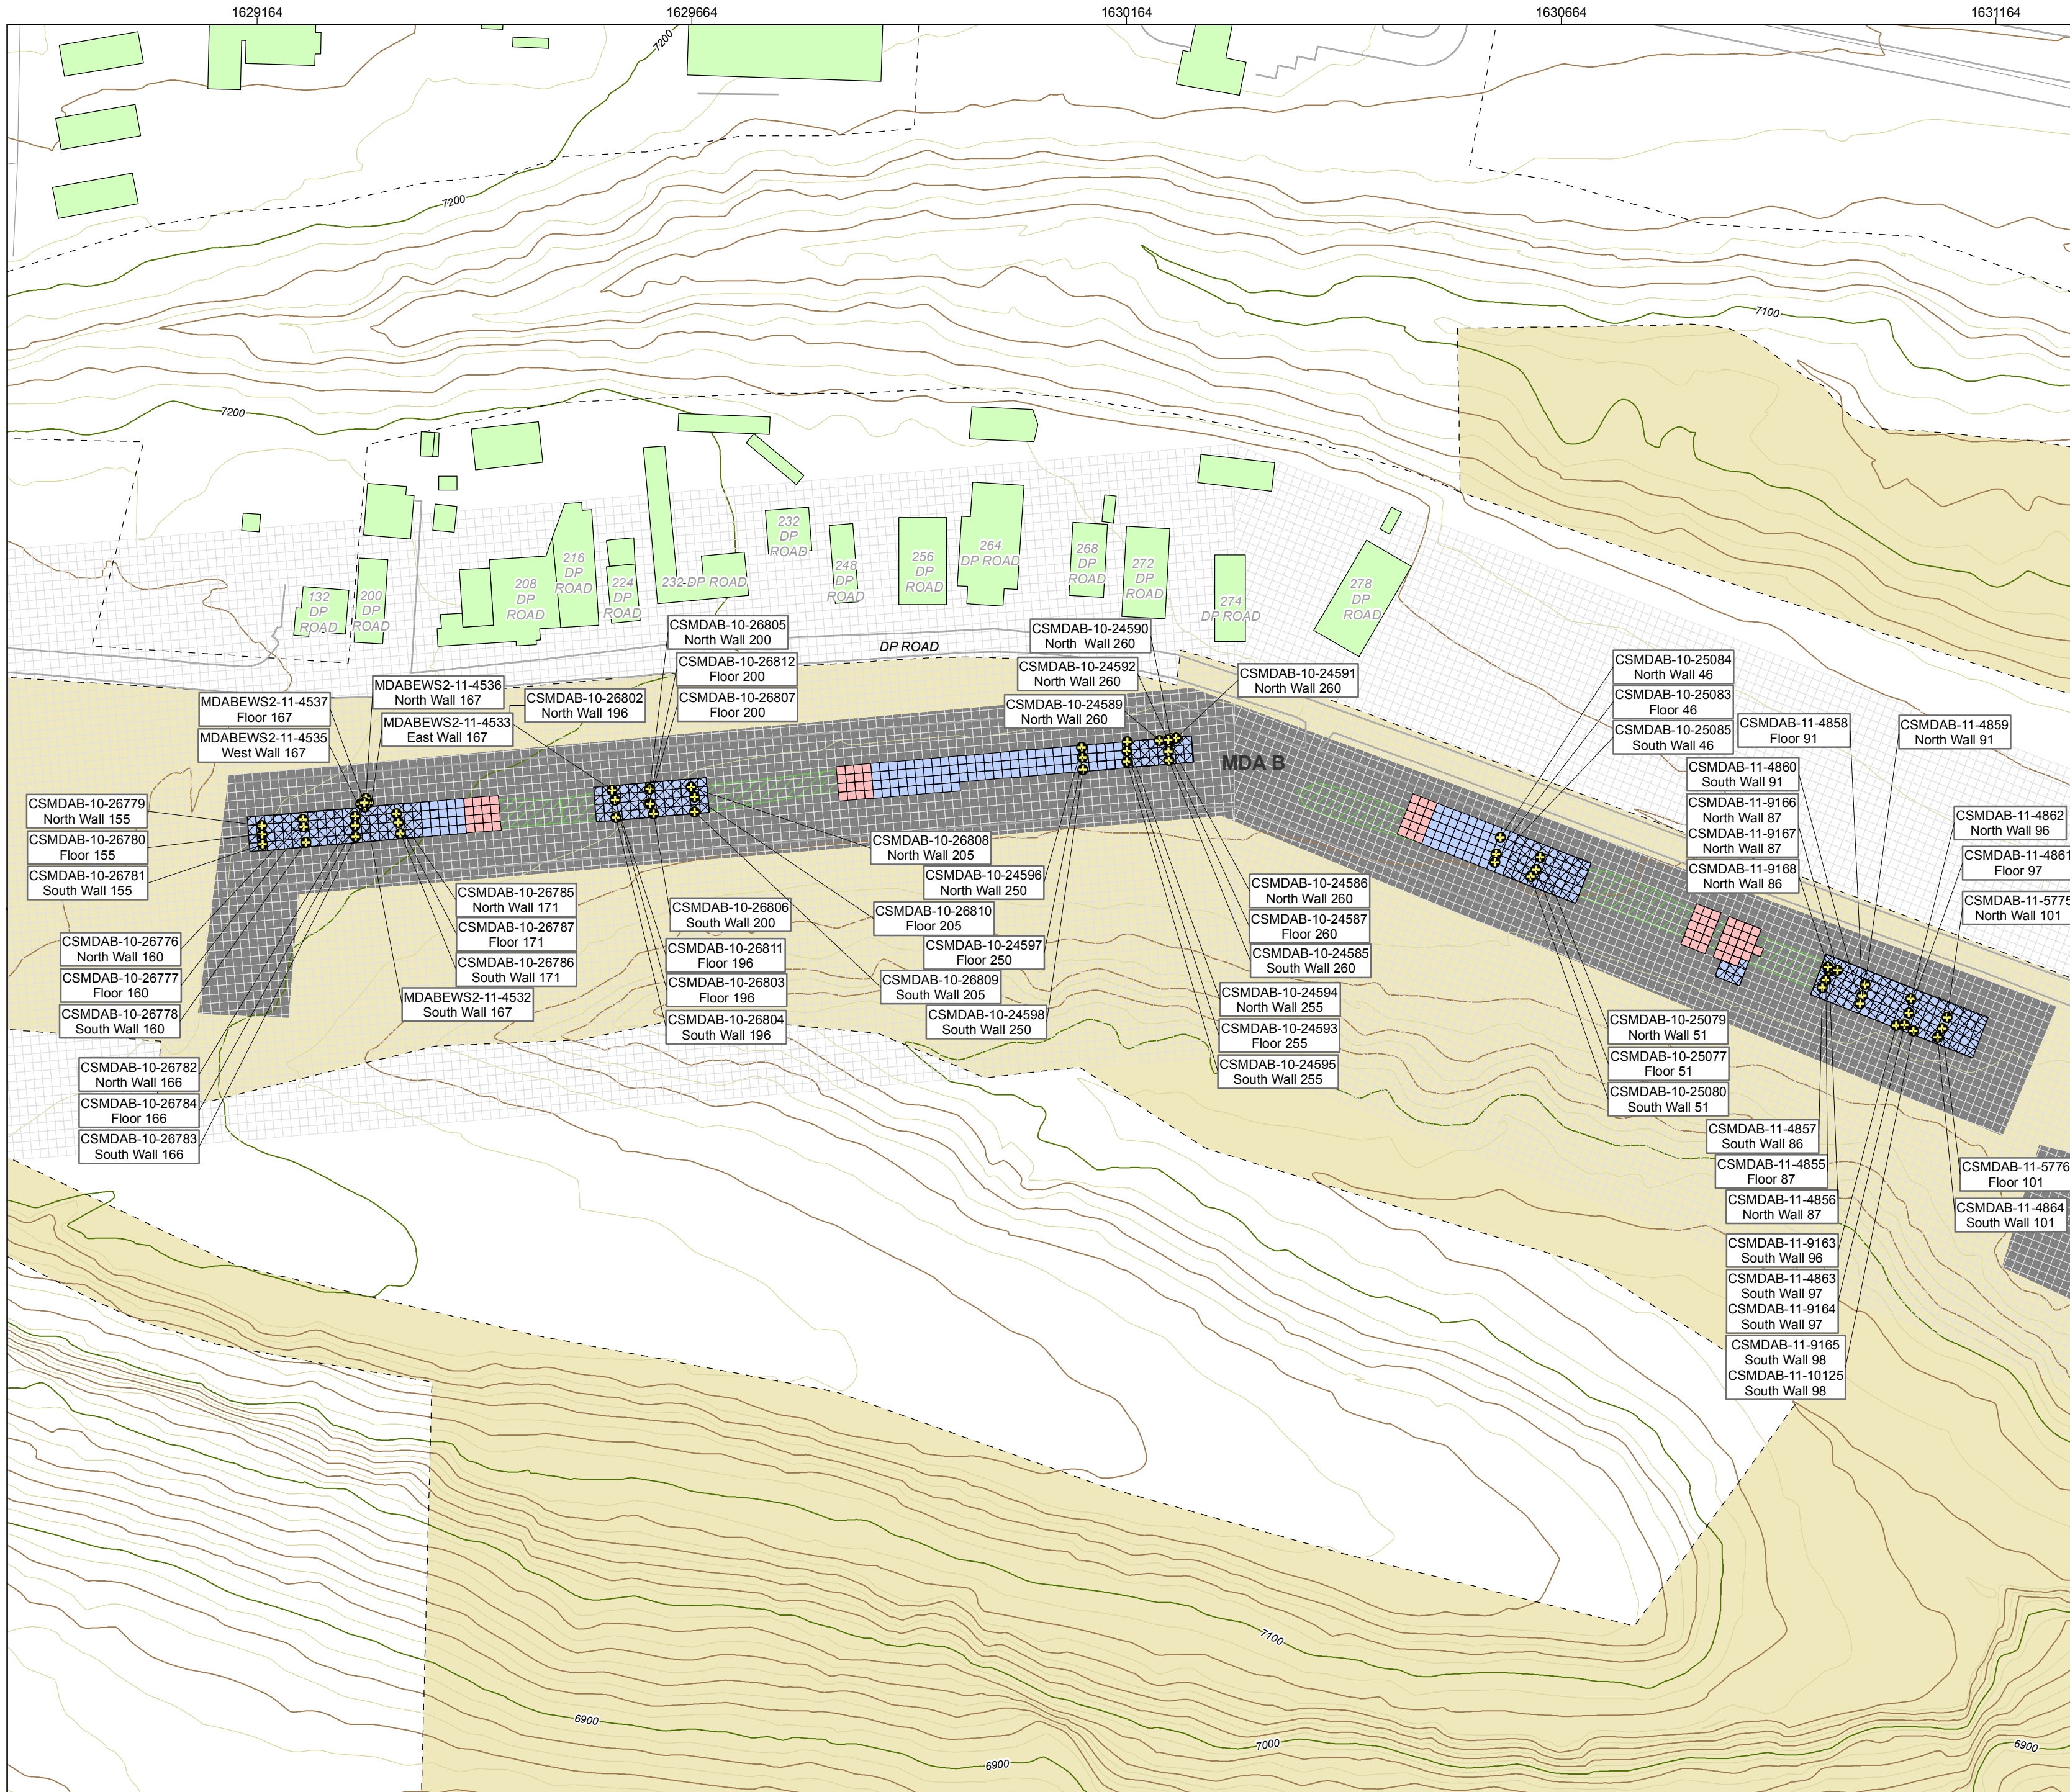

10 ft by 10 ft Project Reference Grid, Material Disposal Area B, Unpublished Data; Portage, Inc., January 1, 2009

Excavated grid cell & Excavated and backfilled grid cell, Material Area B, Unpublished Data; Portage, Inc., February 18, 2011

MDA B Confirmation Samples, TA-21 Material Disposal Area B, Unpublished Data; Portage, Inc., February 18, 2011

Paved Road Arcs; Los Alamos National Laboratory, KSL Site Support Services, Planning, Locating and Mapping Section; 06 January 2004; as published 15 October 2008.

Technical Area Boundaries; Los Alamos National Laboratory, Site Planning & Project Initiation Group, Infrastructure Planning Office; September 2007; as published 04 December 2008.

LANL Areas Used and Occupied; Los Alamos National Laboratory, Site Planning & Project Initiation Group, Infrastructure Planning Office; September 19, 2007; as published December 4, 2008

Trench Boundaries per Direct Push Technology, Material Disposal Area B, Unpublished Data; Portage, Inc., January 12, 2010

Materials Disposal Areas; Los Alamos National Laboratory, ENV Environmental Remediation and Surveillance Program; ER2004-0221; 1:2,500 Scale Data; 23 April 2004.

Los Alamos County Structures; County of Los Alamos; Original data from Los Alamos National Laboratory, Environmental Restoration (ER) Project. After 2003 flyover, 1400 new structure polygons added by Bohannan Houston, Inc.; as published August 2003

Hypsography, 10 Foot Contour Interval; Los Alamos National Laboratory, ENV Environmental Remediation and Surveillance Program; 1991.

Hypsography, 20 Foot Contour Interval; Los Alamos National Laboratory, ENV Environmental Remediation and Surveillance Program; 1991.

Hypsography, 100 Foot Contour Interval; Los Alamos National Laboratory, ENV Environmental Remediation and Surveillance Program; 1991.

- Confirmation Sample
- 10-ft contour interval
- 20-ft contour interval
- 100-ft contour interval
- Paved road
- Technical Area boundary
- 10 ft x 10 ft project reference grid
- Trench Area
- Partial excavation
- Excavated and backfilled grid cell
- Excavated grid cell
- Structure
- Material disposal area
- TA-21

State Plane Coordinate System  
New Mexico, Central Zone, US Foot  
NAD 1983, NGVD29

0 25 50 100 150 200 Feet

ALM Northwind, Inc.  
Date: 06.03.2011  
Map: MDAB\_ExcavatedGridCellwithConfSample\_06032011  
Disclaimer: This map was created for work processes associated with the MDA B IR. All other uses for this map should be confirmed with LANL EP-ERSS staff.