


**TerranearPMC**

Drafted By: TPMC  
 Project Number: 88201

Date: August 2, 2011  
 File Name: R-64\_AsBuilt\_FactSheet

**R-64 As-Built Well Construction**  
 DP Mesa, Technical Area 21 (TA-21)  
 Los Alamos National Laboratory  
 Los Alamos, New Mexico

Fact Sheet  
**R-64**  
 NOT TO SCALE

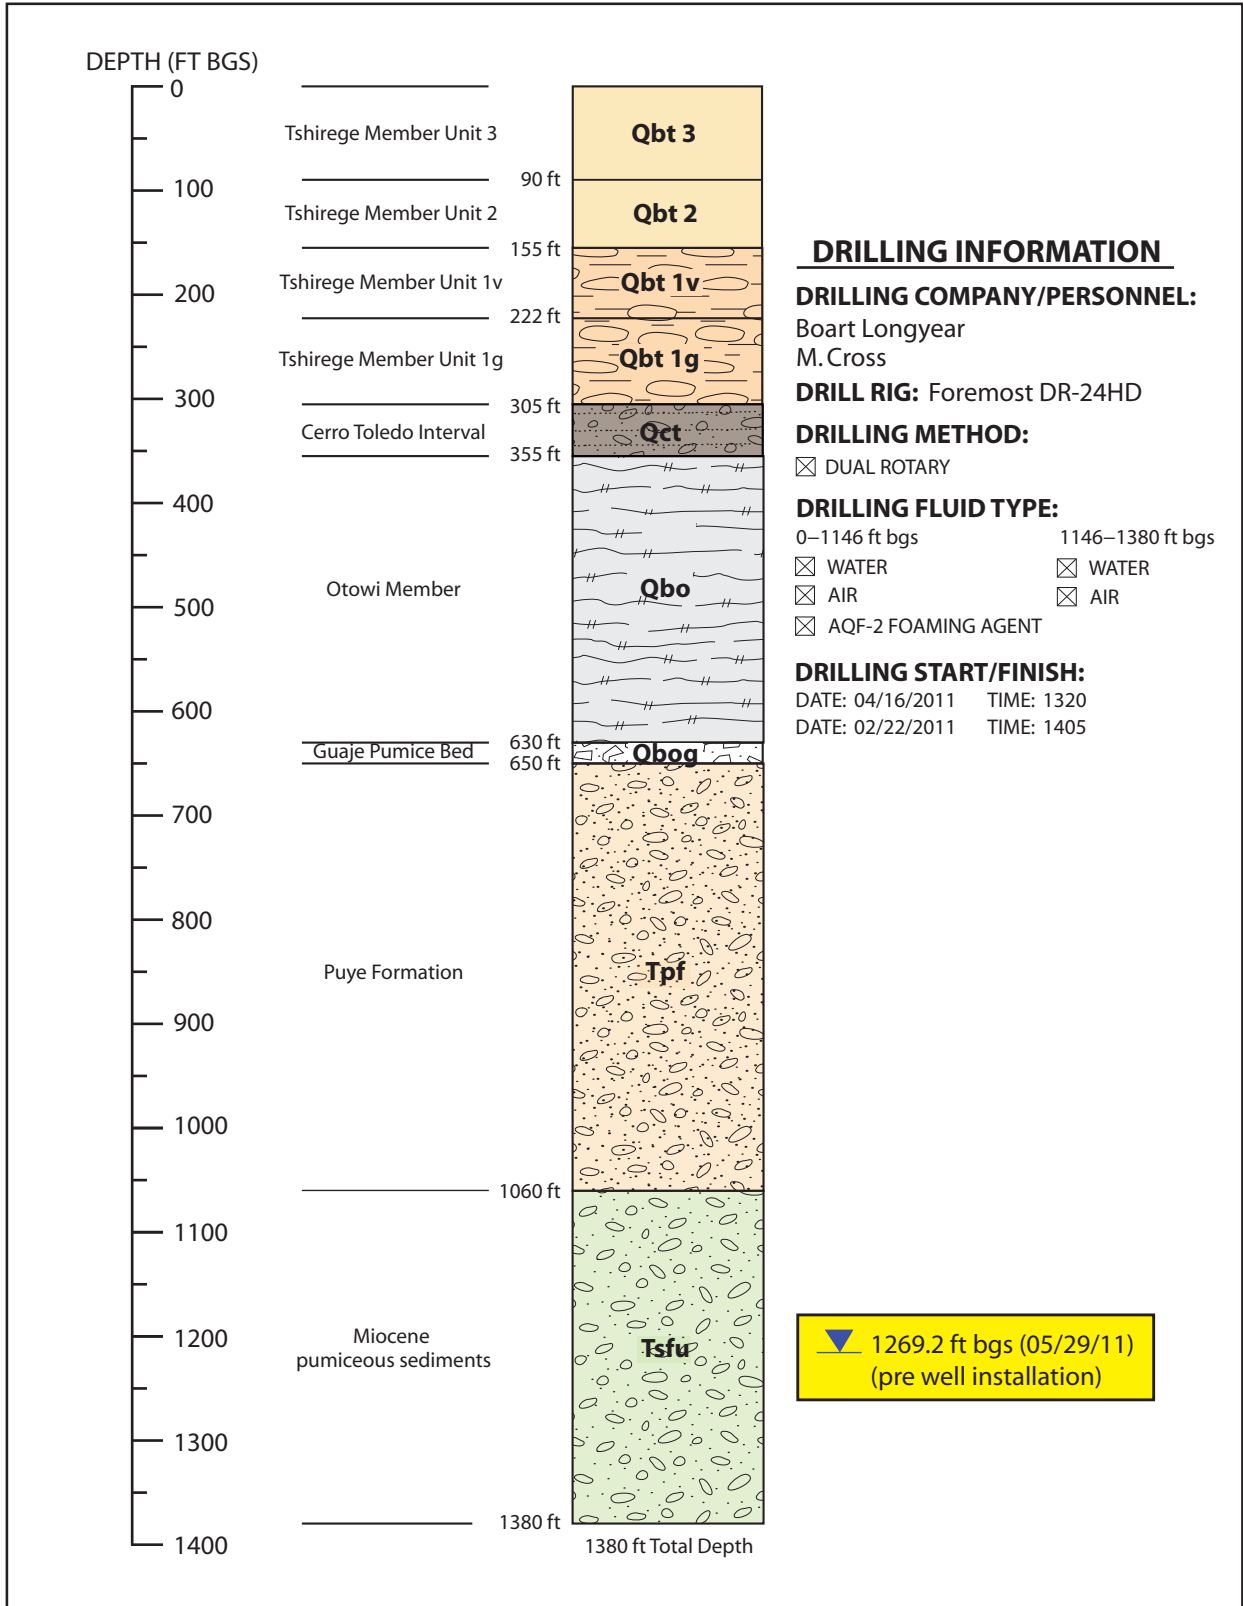

<b>TerranearPMC</b>		<b>R-64 BOREHOLE STRATIGRAPHY</b> DP Mesa, Technical Area 21 (TA-21) Los Alamos National Laboratory Los Alamos, New Mexico	Fact Sheet
Drafted By: TPMC Project Number: 88201	Date: August 2, 2011 Filename: R64_Lithology_FactSheet		<b>R-64</b>
			<b>NOT TO SCALE</b>