


		R-47 As-Built Well Construction Cañon de Valle, Technical Area 14 (TA-14) Los Alamos National Laboratory Los Alamos, New Mexico	Fact Sheet
			R-47
Drafted By: TPMC Project Number: 86314	Date: September 30, 2014 File Name: R-47_AsBuilt_FactSheet		NOT TO SCALE

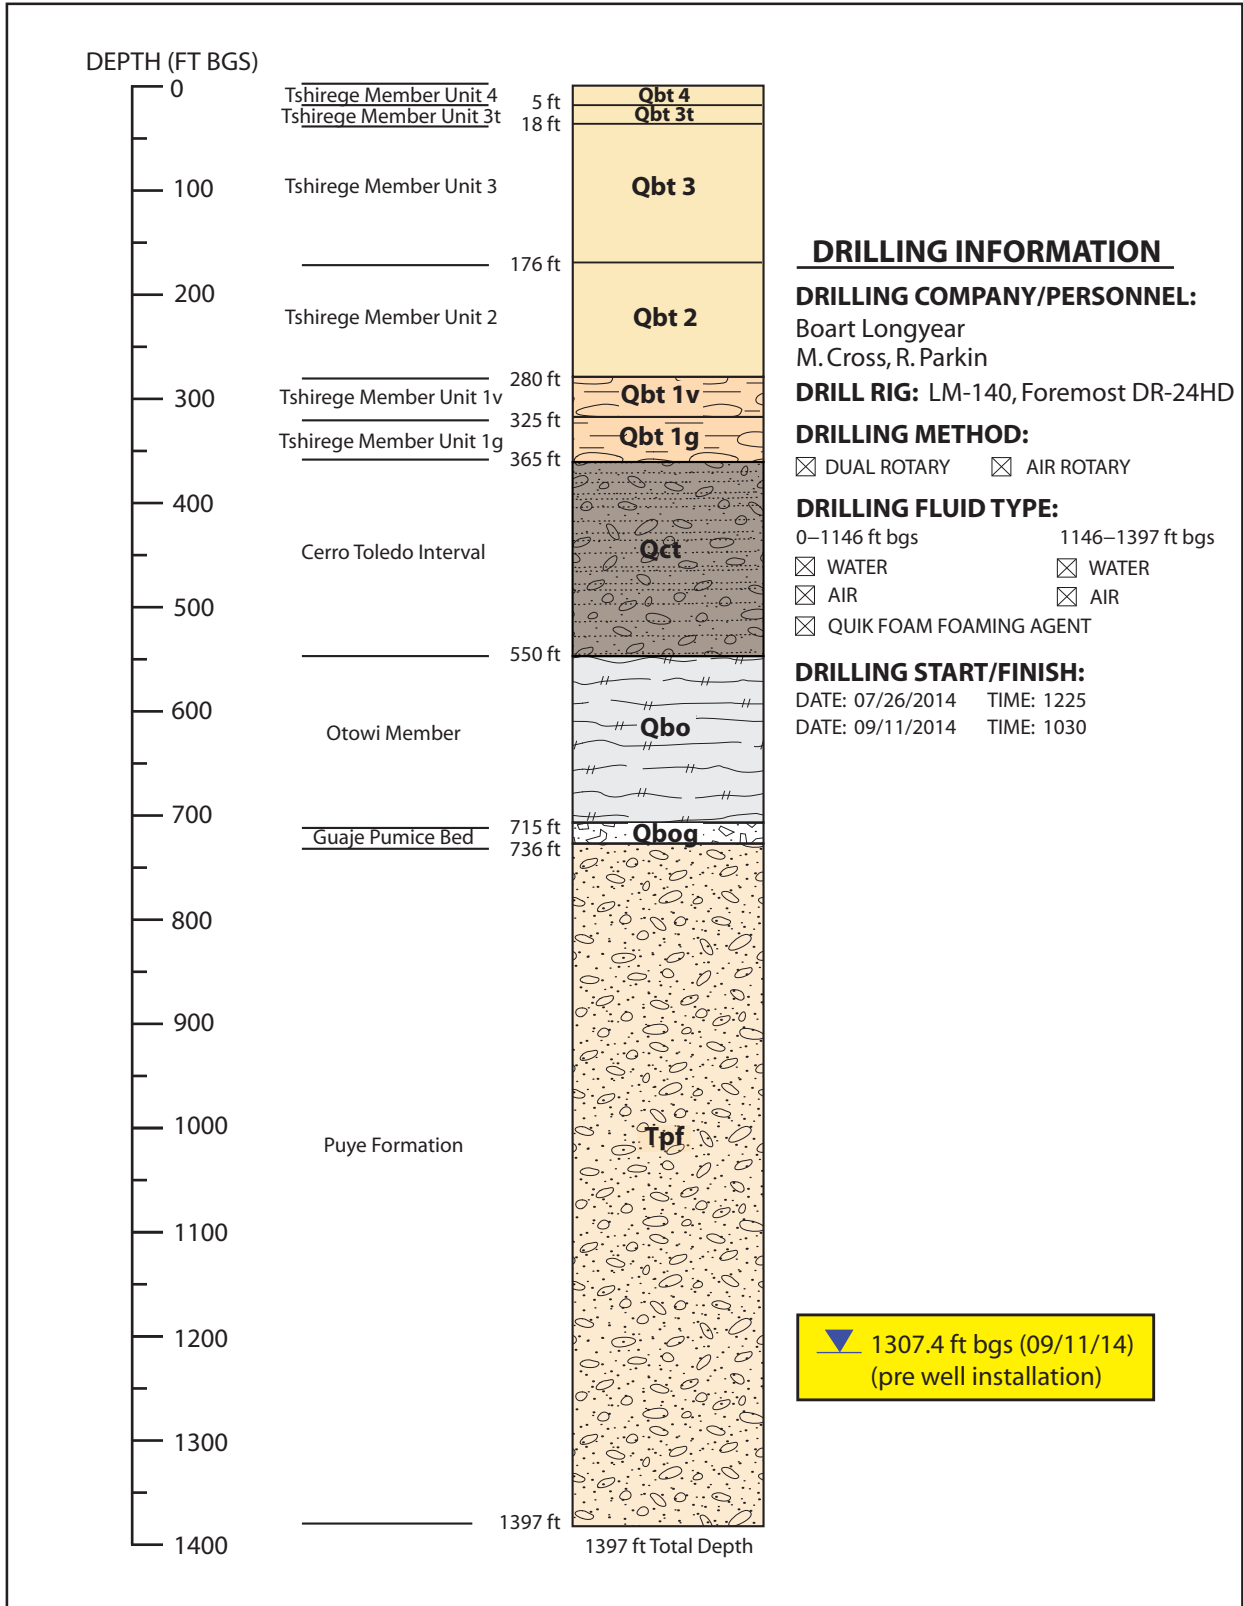

TerranearPMC		R-47 BOREHOLE STRATIGRAPHY Technical Area 14 (TA-14) Los Alamos National Laboratory Los Alamos, New Mexico	Fact Sheet
Drafted By: TPMC Project Number: 88201	Date: September 25, 2014 Filename: R-47_Lithology_FactSheet		R-47
			NOT TO SCALE